


Legend:

- Single Garage
- Double Garage

599 Lot No
345m² Lot Area
Ground Floor
Level 1
Garage
PPOS



Key Map:

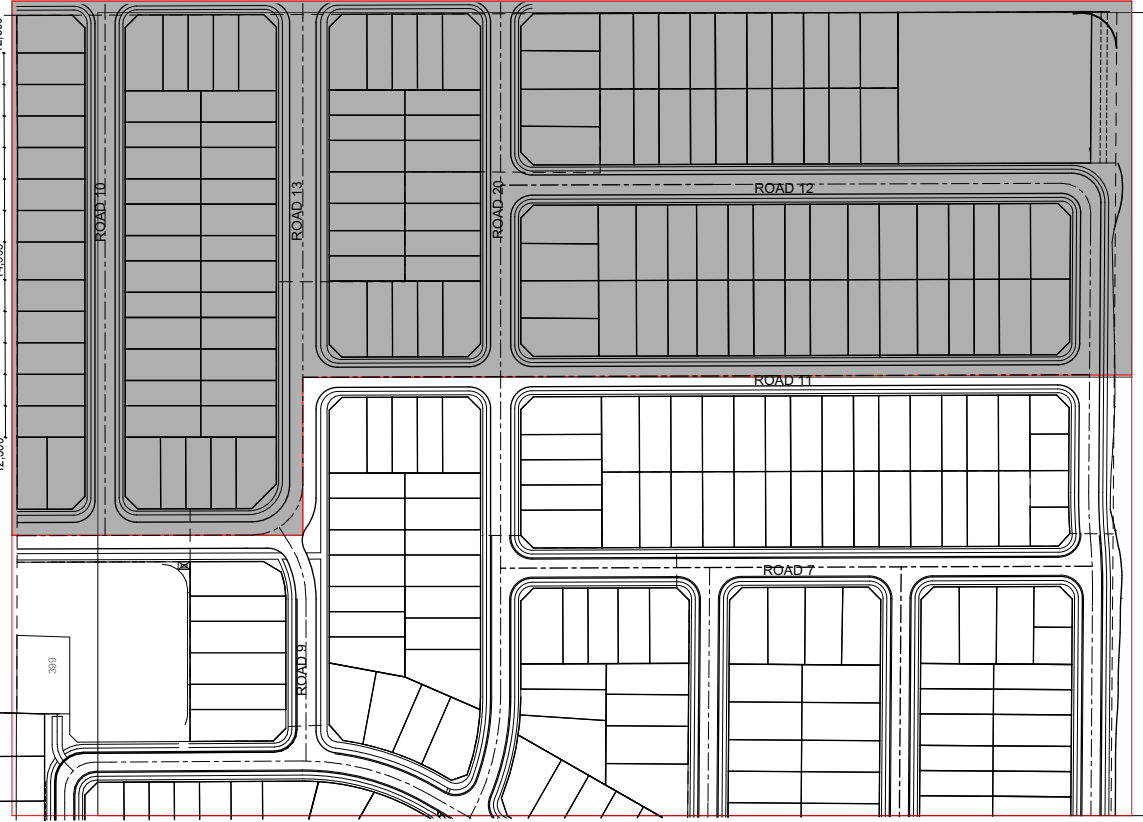

Legend:

- Single Garage
- Double Garage

599 Lot No

345m² Lot Area

- Ground Floor
- Level 1
- Garage
- PPOS




Builder/Contractor shall verify all dimensions before any job commences.
All dimensions take precedence over drawings and all dimensions shall be submitted to the Architect/Consultant, and verification shall not commence prior to return of inspected shop drawings by the Architect/Consultant.
All shop drawings shall be submitted to the Architect/Consultant, and verification shall not commence prior to return of inspected shop drawings by the Architect/Consultant.
© DKO Architecture (NSW) Pty Ltd
Except as allowed under copyright act, no part of this drawing may be reproduced or otherwise used without written permission of DKO Architecture.

Rev.	Date	By	Cld	Description
------	------	----	-----	-------------

Rev.	Date	By	Cld	Description
------	------	----	-----	-------------

Consultants

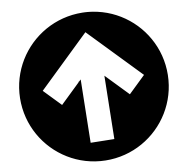

DKO Architecture (NSW) Pty Ltd
C/O 38-48 MacArthur Street
Ultim, NSW 2057
T +61 2 9346 4390
info@dko.com.au
www.dko.com.au
ABN: 81 956 706 390
NSW Registered Architects
Koen de Krijger 5767 R
David Randerson 5542




Project Name	Masterplan
Project Number	11494
Project Address	O'Connell Street, California
Drawn By	MEK, BK, YW
Checked By	DK
Date	30/05/2018
Scale	1:500 @ A0

Drawing Series	Stage 5-6 REP
Drawing Name	REP MASTERPLAN

Drawing Number	DA2001
Revision	H

Type A

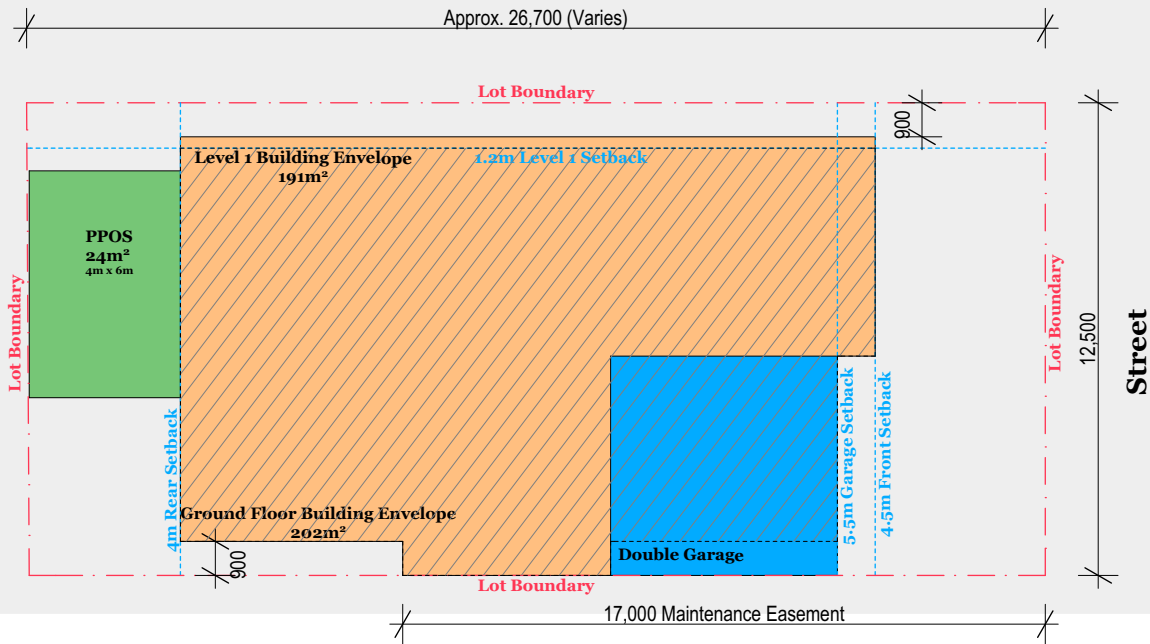

Legend:

- Site Boundary
- Setback Lines
- Ground Floor Building Envelope
- Level 1 Building Envelope
- Garage
- Principal Private Open Space

Lot Type	Garage	Lot Size	Lot No.	Mirrored Lot No.
A	Double	334-336 sqm	621, 622, 623, 624, 625, 626, 628, 629, 630, 631 & 632	N/A

Printed: 30/05/2018 10:18 AM
DKO Title Blocks - New Branding_v16.PMK S:\Admin\Office
Templates\CAD Templates\Arch\CAD 16 (PMK) Titleblocks
DKO Title Blocks - New Branding_v16.PMK

Builder/Contractor shall verify job dimensions before any job commences
Figured dimensions take precedence over drawings and job dimensions.
All shop drawings shall be submitted to the Architect/Consultant, and manufacture shall not commence prior to return of inspected shop drawings by the Architect/Consultant
© DKO Architecture (NSW) Pty Ltd
Except as allowed under copyright act, no part of this drawing may be reproduced or otherwise dealt with without written permission of DKO Architecture.

Rev.	Date	By	Ckd	Description
------	------	----	-----	-------------

DKO Architecture (NSW) Pty Ltd
C19, 38-48 MacArthur Street
Ultimo, NSW 2007
T +61 2 8346 4500
info@DKO .com.au, www.DKO .com.au
ABN: 81 956 706 590

NSW Nominated Architects
Koos de Keijzer 5767 & David Randerson 8542




Project Number	11494
Project Address	O'Connel Steet, Caddens,
Drawn MDE,SK,YW	Checked DR
Date 23/11/2017	Scale 1:200 @ A3


Drawing Name	Type A Lots BEP
--------------	-----------------

Drawing Number	DA2002
Revision	G


Type B

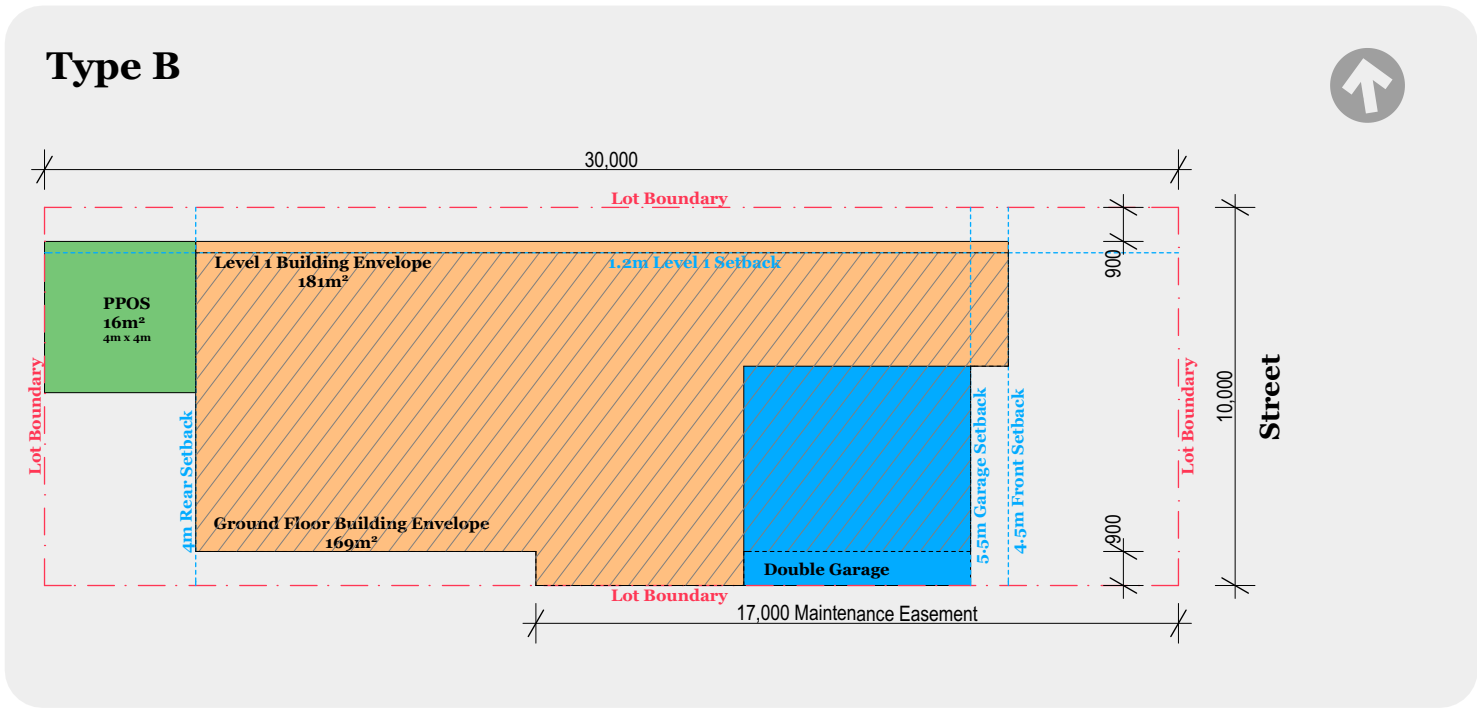


Type C

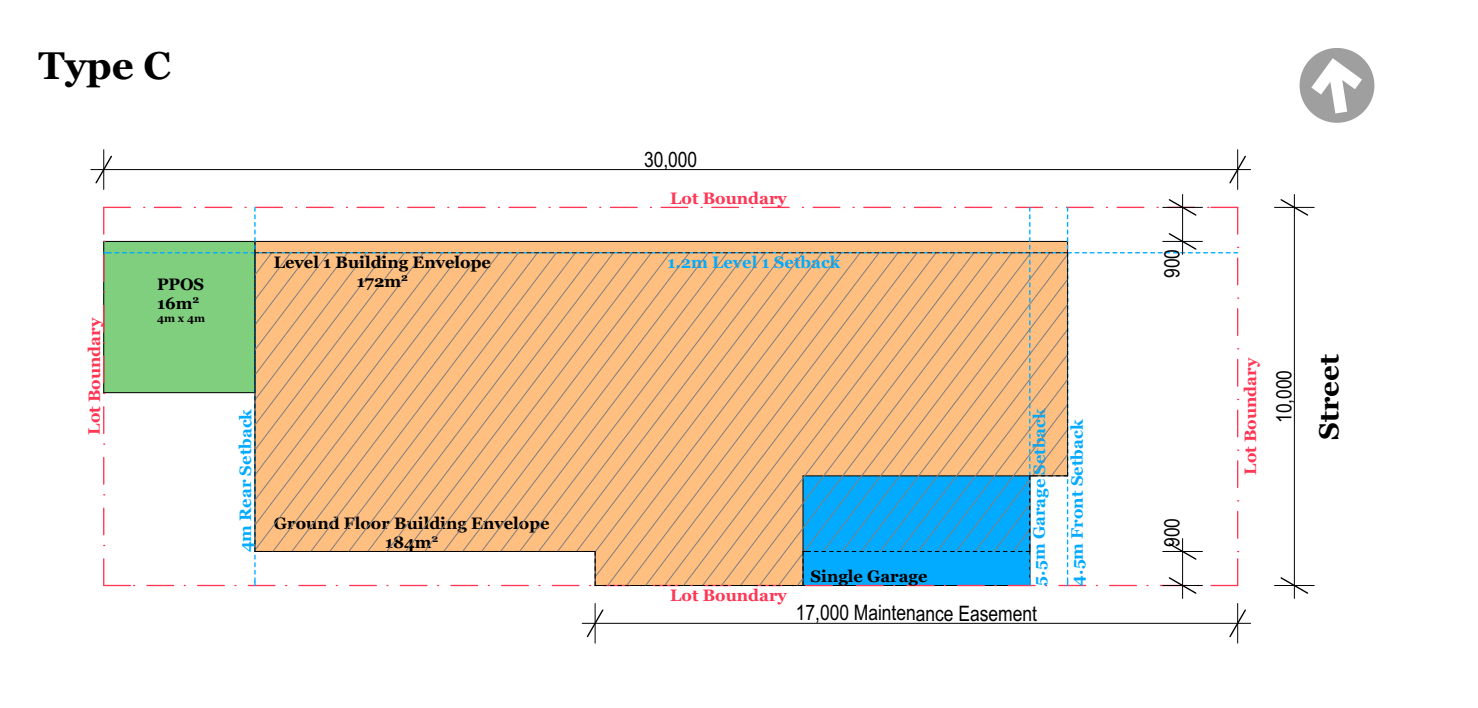

Type B1

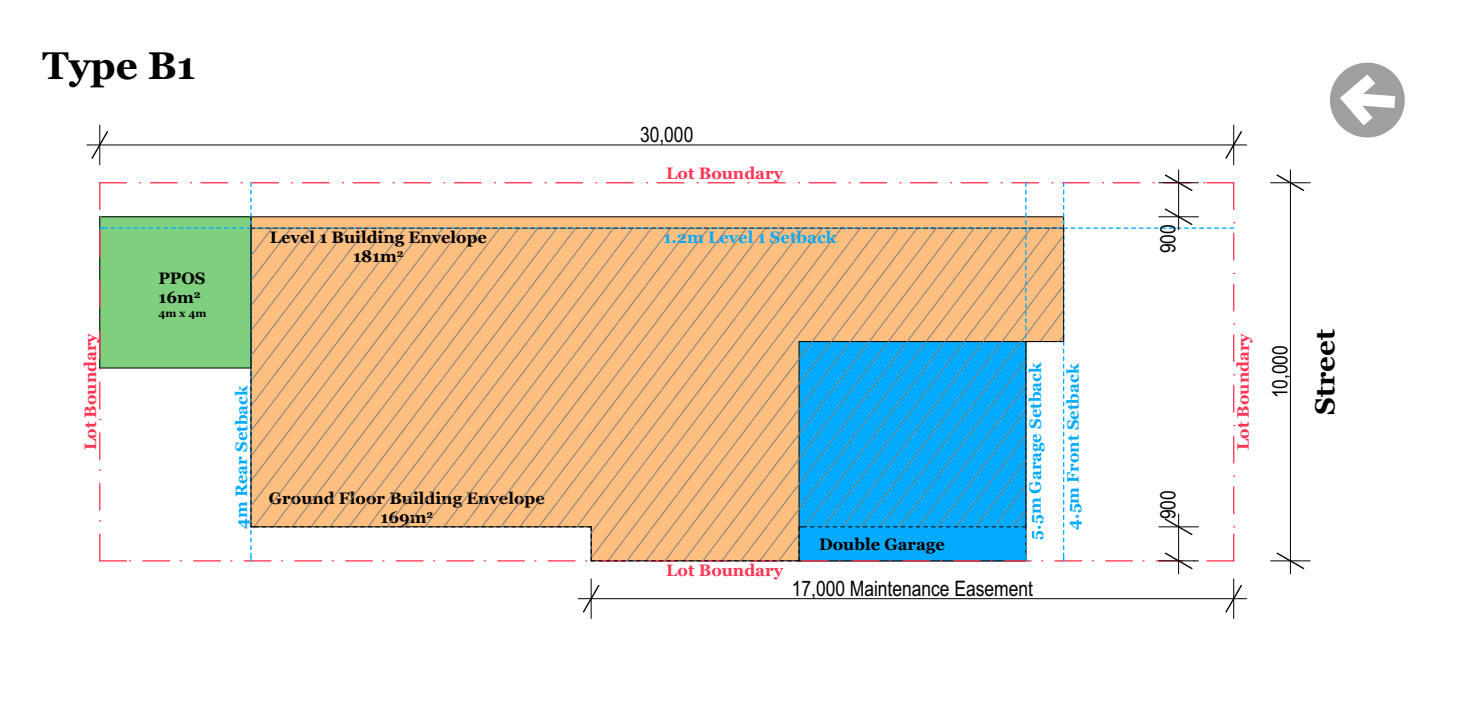

Type C1

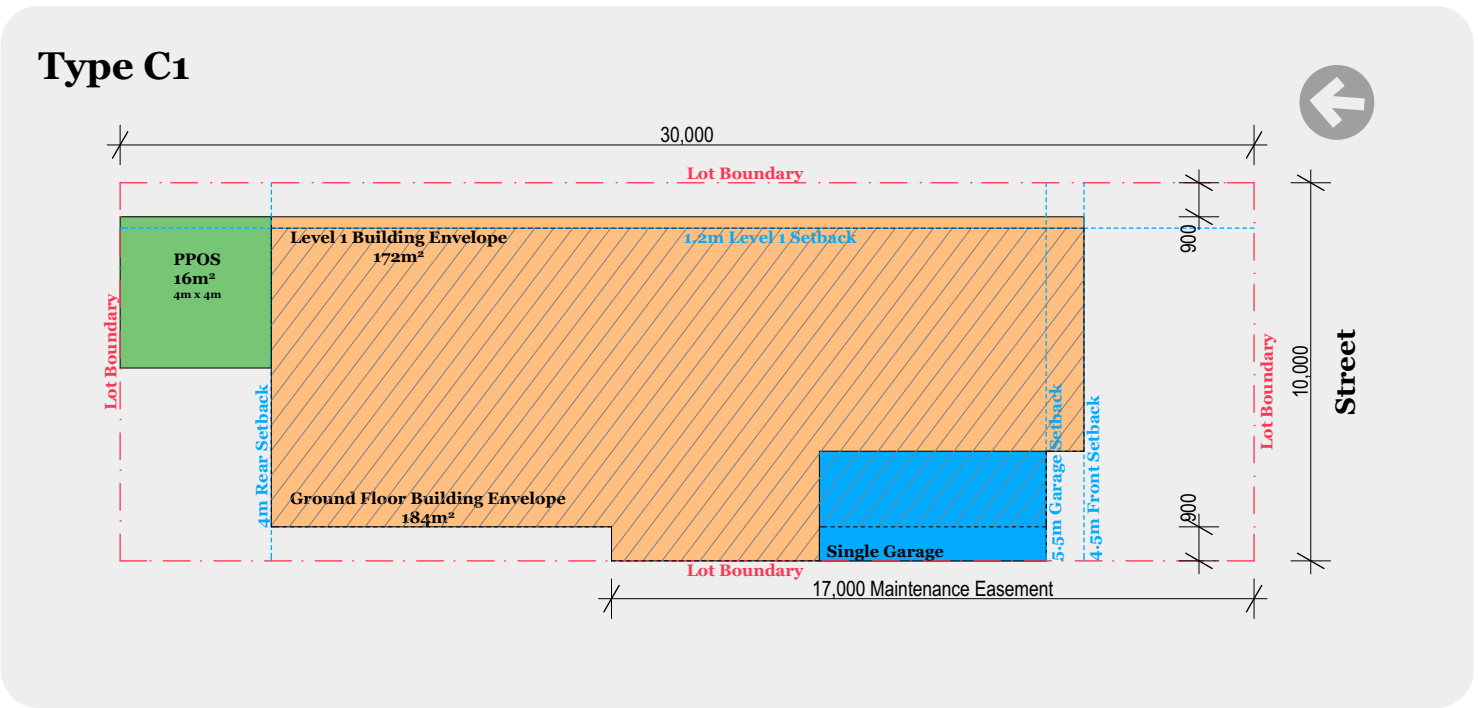

Legend:

- Site Boundary
- Setback Lines
- Ground Floor Building Envelope
- Level 1 Building Envelope
- Garage
- Principal Private Open Space


Lot Type	Garage	Lot Size	Lot No.	Mirrored Lot No.
B	Double on Southern Boundary	300 sqm	537, 539, 644, 648, 650, 667, 670 & 674	526, 559, 641, 658, 660, 664 & 682
B1	Double on Western Boundary		507, 510, 513, 576, 583, 689, 691 & 695	563, 565, 569, 590 & 597
C	Single on Southern Boundary		536, 541, 646 669 & 675	524, 558, 662 & 681
C1	Single on Western Boundary		578, 584 & 693	567, 589 & 595

Builder/Contractor shall verify job dimensions before any job commences
Figured dimensions take precedence over drawings and job dimensions.
All shop drawings shall be submitted to the Architect/Consultant, and manufacture shall not commence prior to return of inspected shop drawings by the Architect/Consultant
© DKO Architecture (NSW) Pty Ltd
Except as allowed under copyright act, no part of this drawing may be reproduced or otherwise dealt with without written permission of DKO Architecture.

Rev. Date By Ckd Description

DKO Architecture (NSW) Pty Ltd
C19, 38-48 MacArthur Street
Ultimo, NSW 2007
T +61 2 8346 4500
info@DKO .com.au, www.DKO .com.au
ABN: 81 956 706 590

NSW Nominated Architects
Koos de Keijzer 5767 & David Randerson 8542

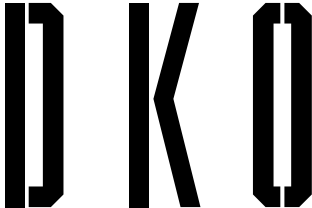


Project Number 11494
Project Address O'Connel Steet, Caddens,

Drawn MDE,SK,YW
Date 30/05/2018
Checked DR
Scale 1:200 @ A3


Drawing Name Type B & C Lots BEP

Drawing Number DA2003
Revision H


Type D

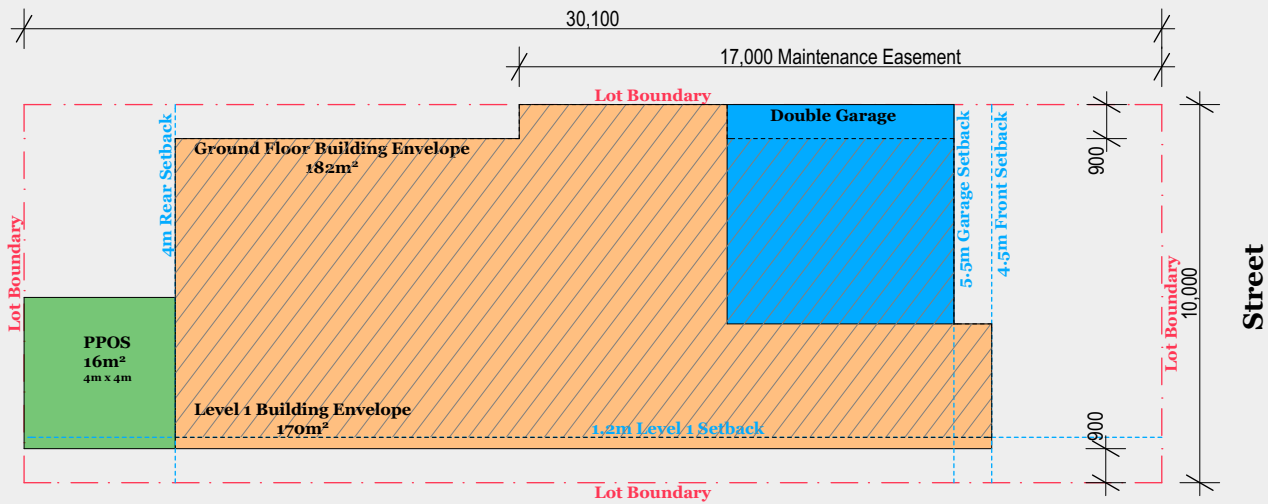


Type E

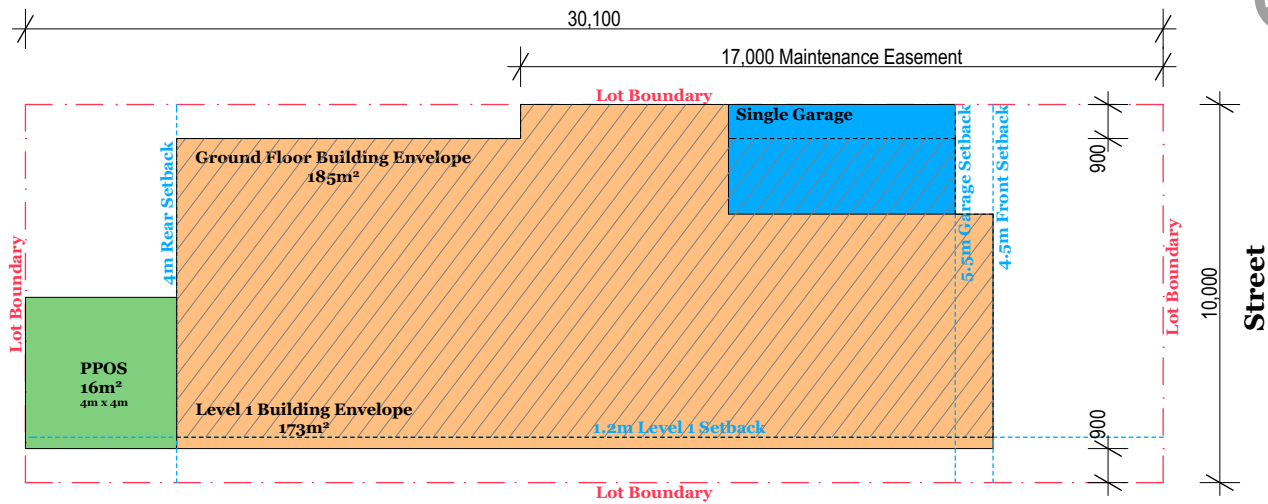

Type F

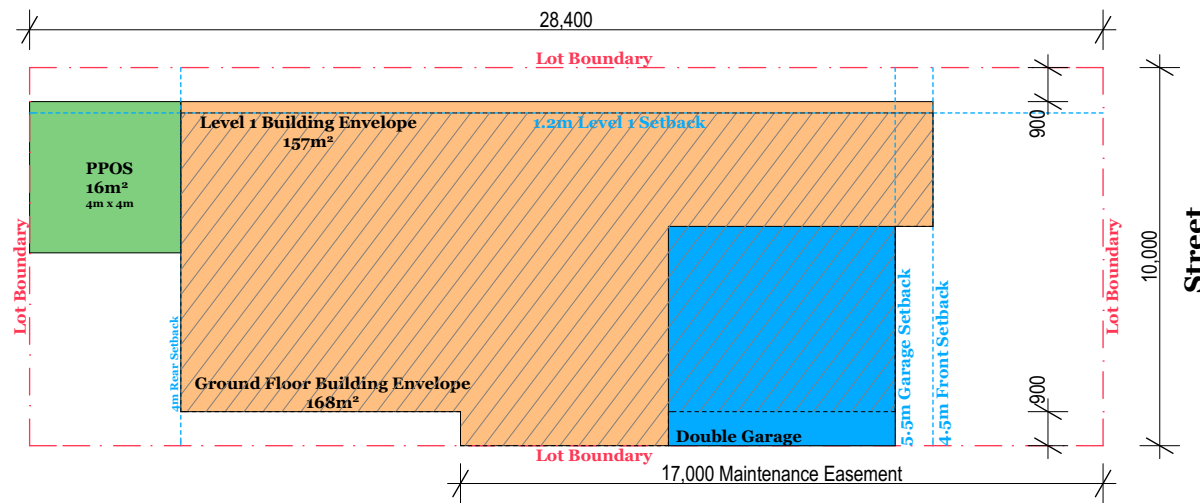


Type G

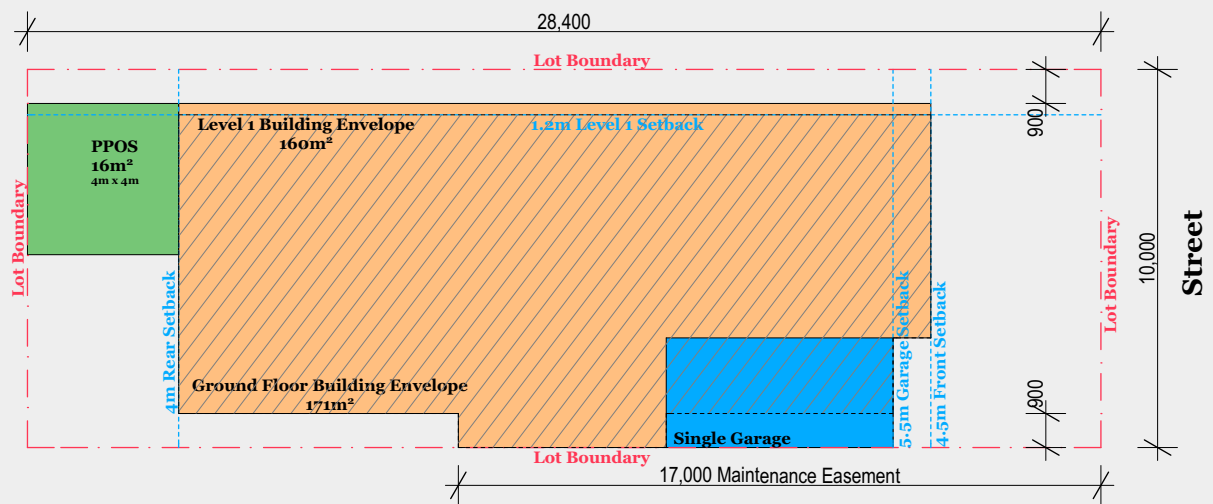


Legend:

- Site Boundary
- Setback Lines
- Ground Floor Building Envelope
- Level 1 Building Envelope
- Garage
- Principal Private Open Space


Lot Type	Garage	Lot Size	Lot No.	Mirrored Lot No.
D	Double	301 sqm	554 & 556	543, 545, 653, 655, 677 & 679
E	Single		555	544, 654 & 678
F	Double	284 sqm	636 & 638	N/A
G	Single		637	

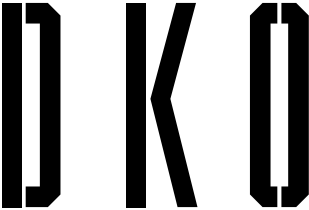


Type H

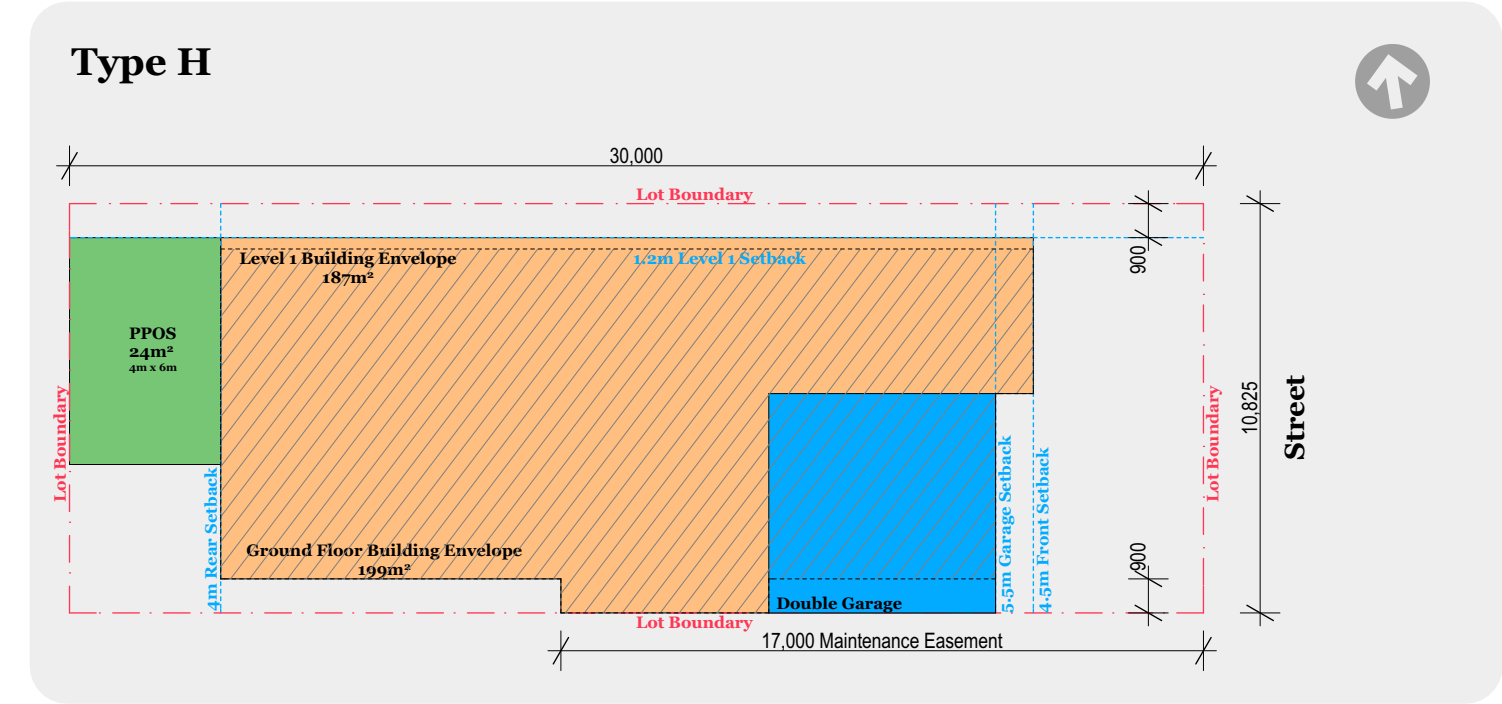


Type J

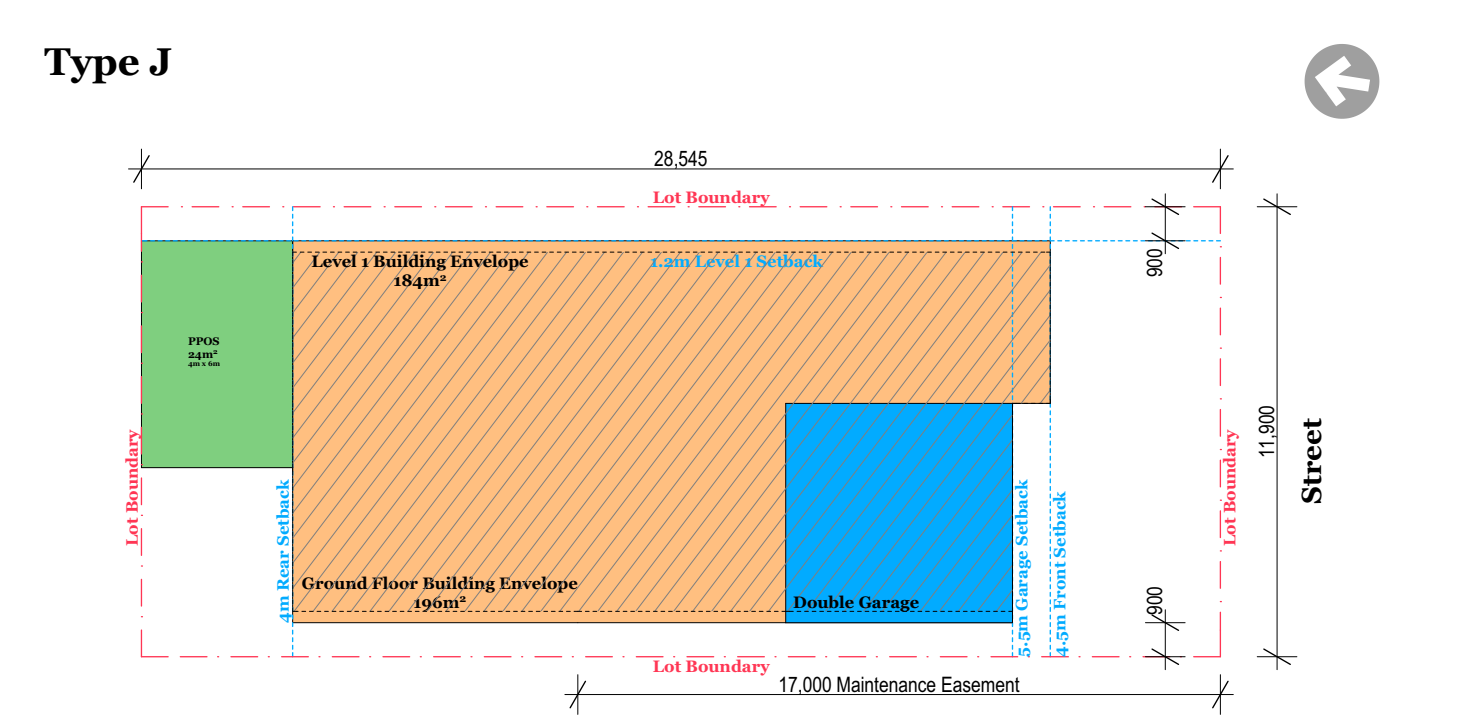

Type I

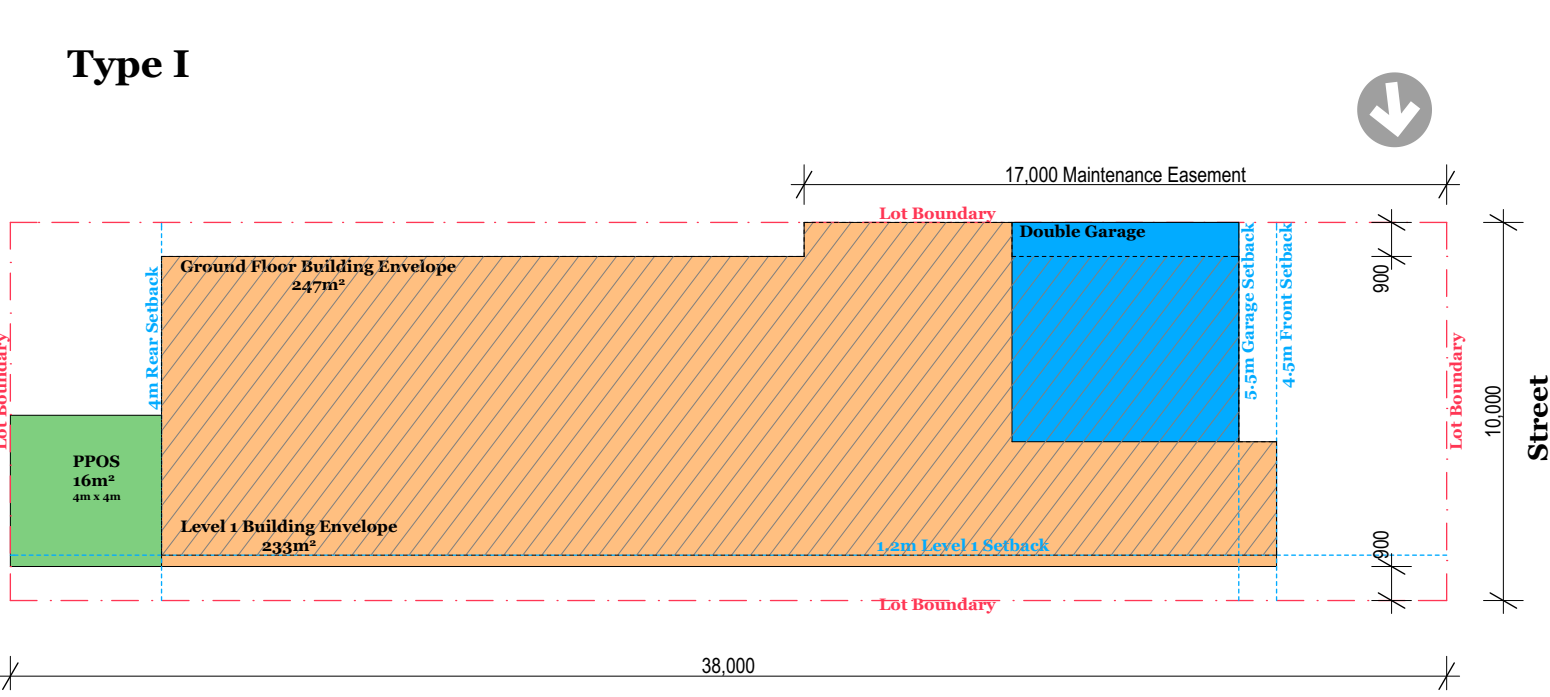


Type K

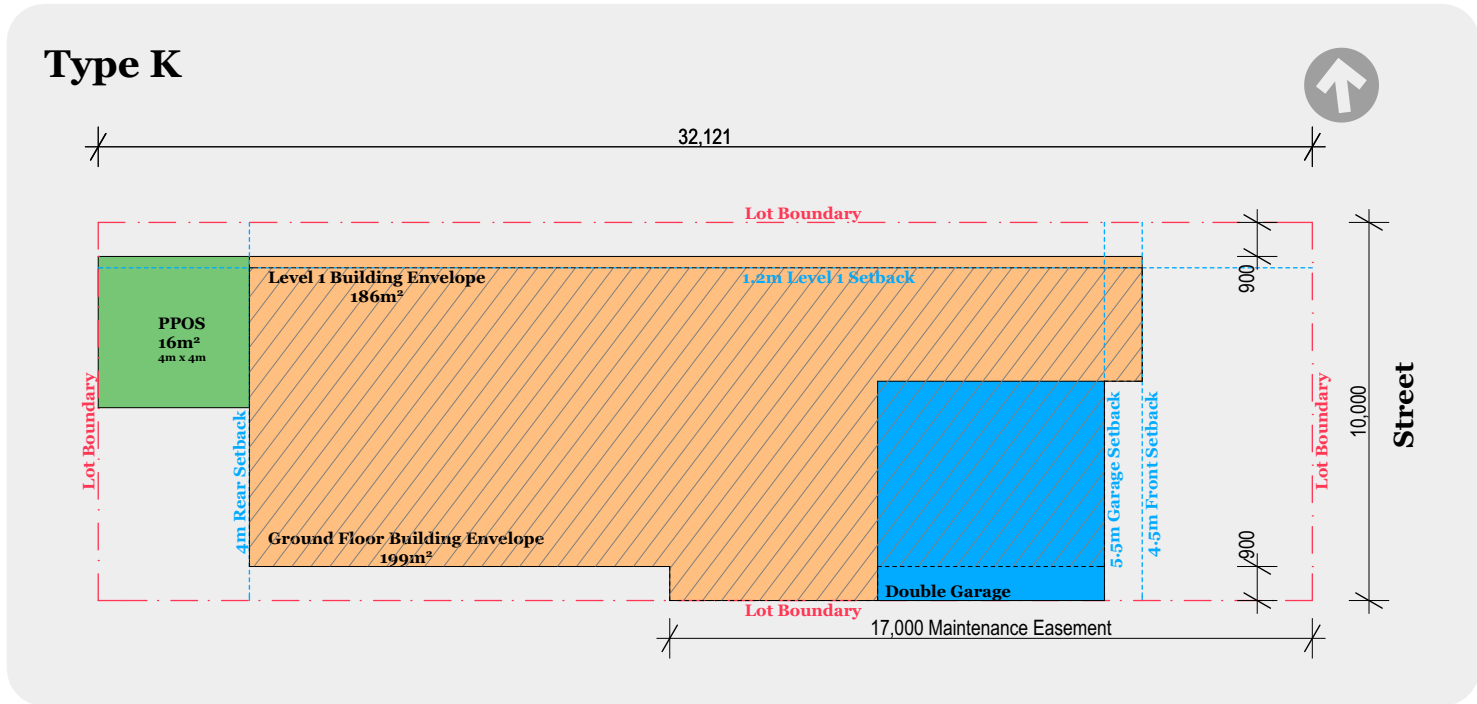


Legend:

- Site Boundary
- Setback Lines
- Ground Floor Building Envelope
- Level 1 Building Envelope
- Garage
- Principal Private Open Space


Lot Type	Garage	Lot Size	Lot No.	Mirrored Lot No.
H	Double	325 sqm	671	560
I	Double	380 sqm	551 & 548	N/A
J	Double	343 sqm	633	
K	Double	321 sqm	520 & 522	

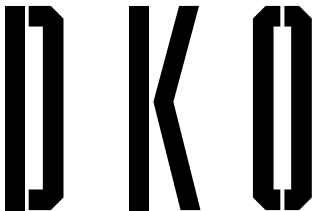


Type L

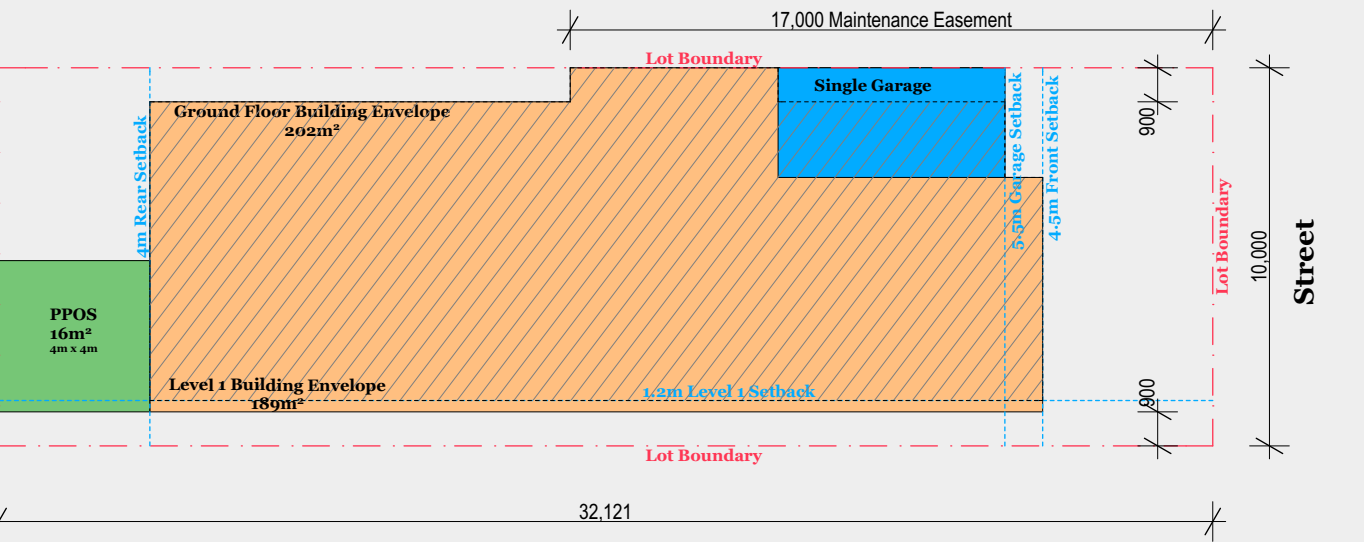


Type N

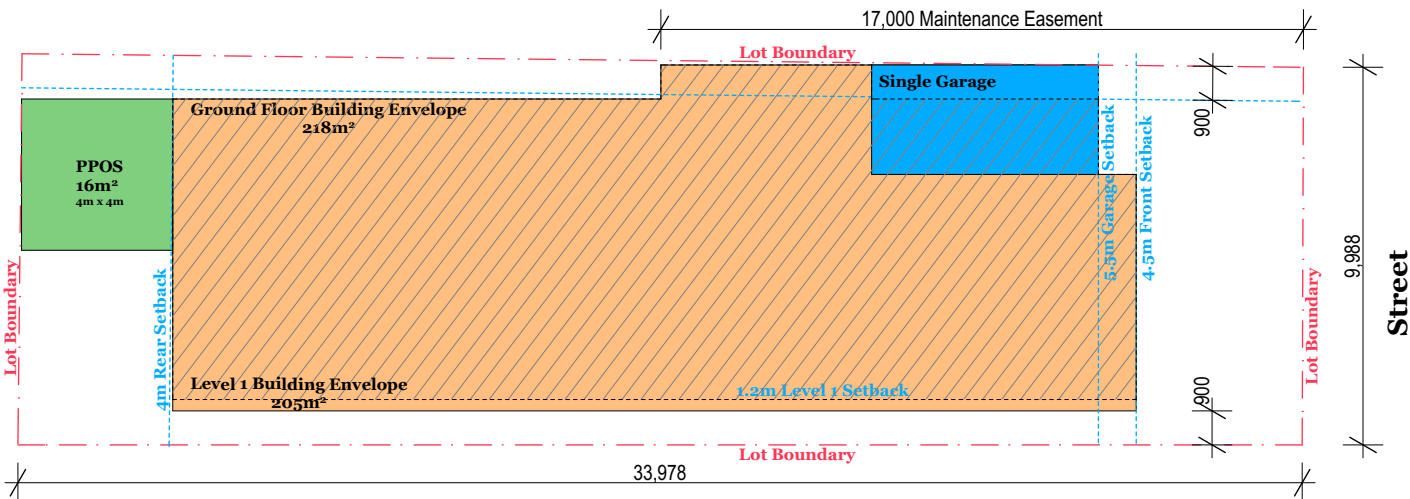

Type M

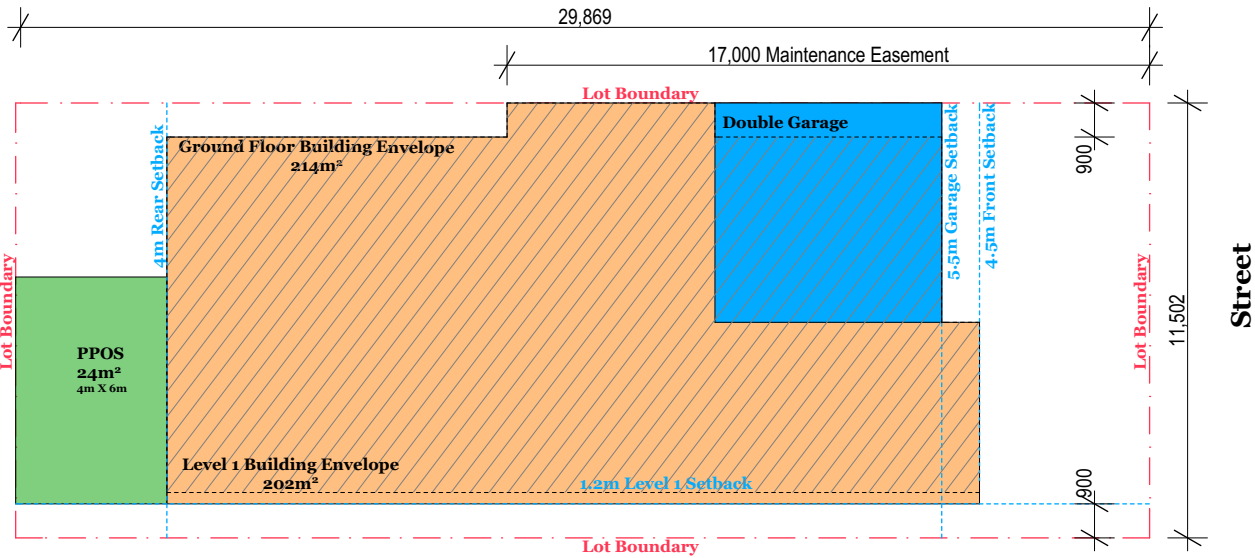

Type O

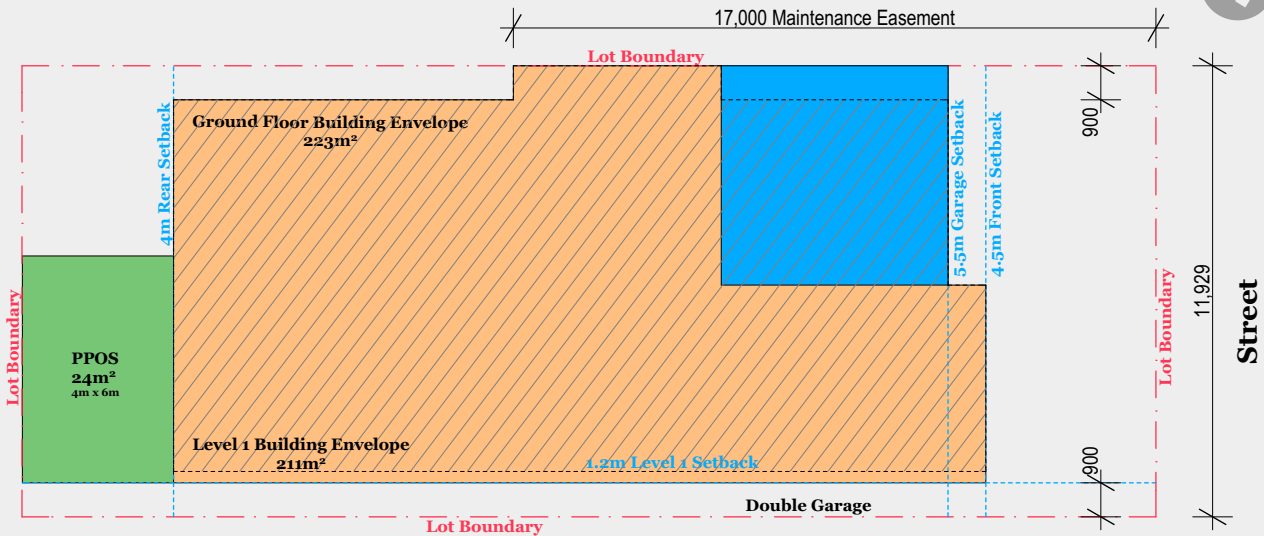


Legend:


- Site Boundary
- Setback Lines
- Ground Floor Building Envelope
- Level 1 Building Envelope
- Garage
- Principal Private Open Space

Lot Type	Garage	Lot Size	Lot No.	Mirrored Lot No.
L	Single	321 sqm	521	N/A
M	Double	345 sqm	599	574
N	Single	345 sqm	N/A	N/A
O	Double	334-336 sqm		


Type P

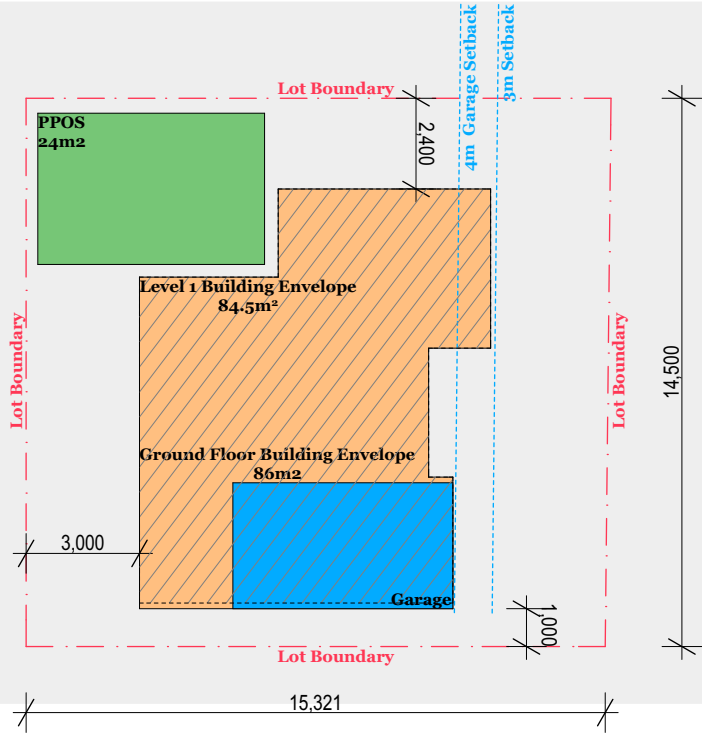


Type Q

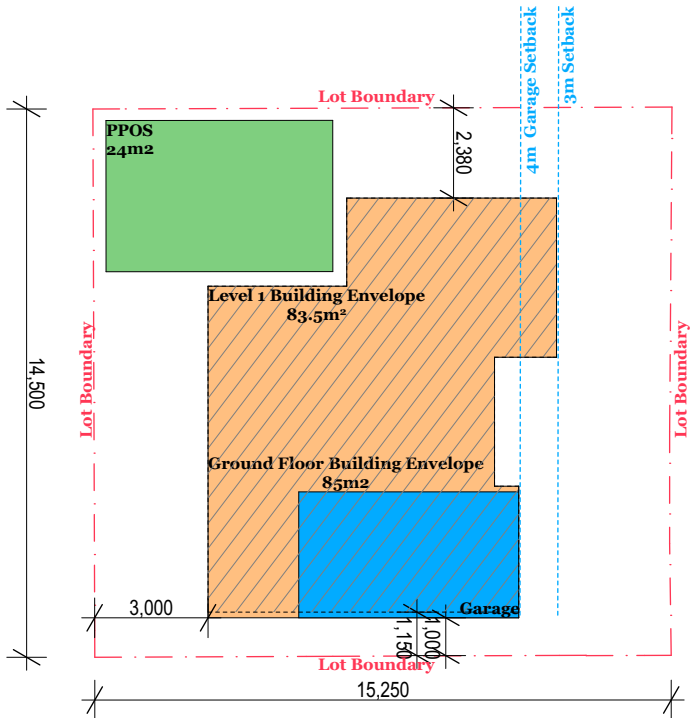

Type R

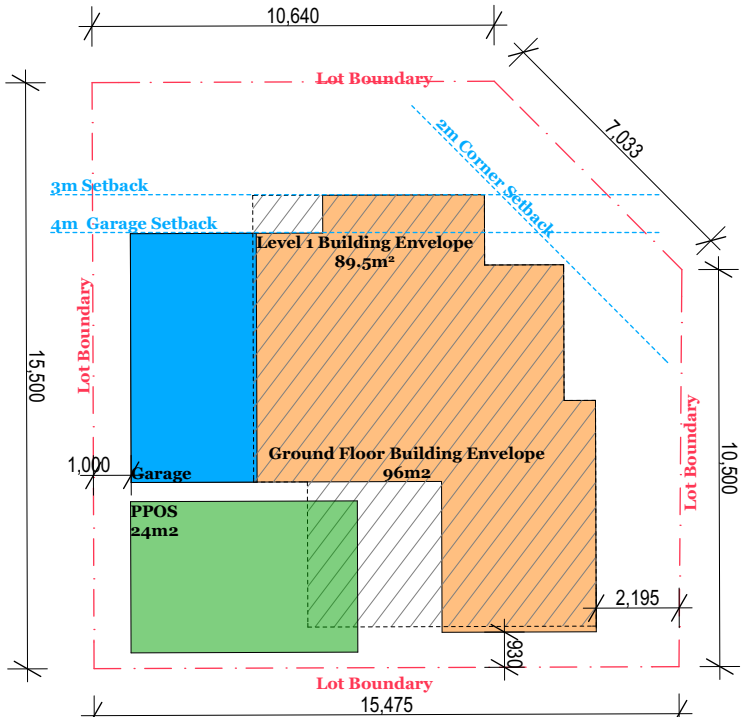

Type S

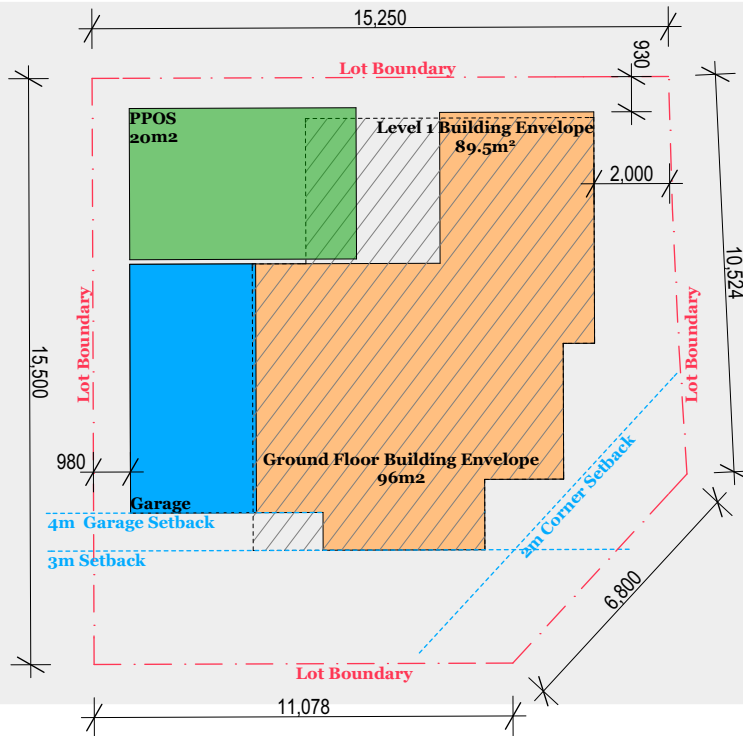

Legend:

- Site Boundary
- Setback Lines
- Ground Floor Building Envelope
- Level 1 Building Envelope
- Garage
- Principal Private Open Space

Lot Type	Garage	Lot Size	Lot No.	Mirrored Lot No.
P	Single	223 sqm	503	N/A
Q	Single	221 sqm	502	N/A
R	Single	229 sqm	504	N/A
S	Single	229 sqm	501	

